


GRAND SAPPHIRE RESORT
F1 BLOK

8. FLOOR PLAN

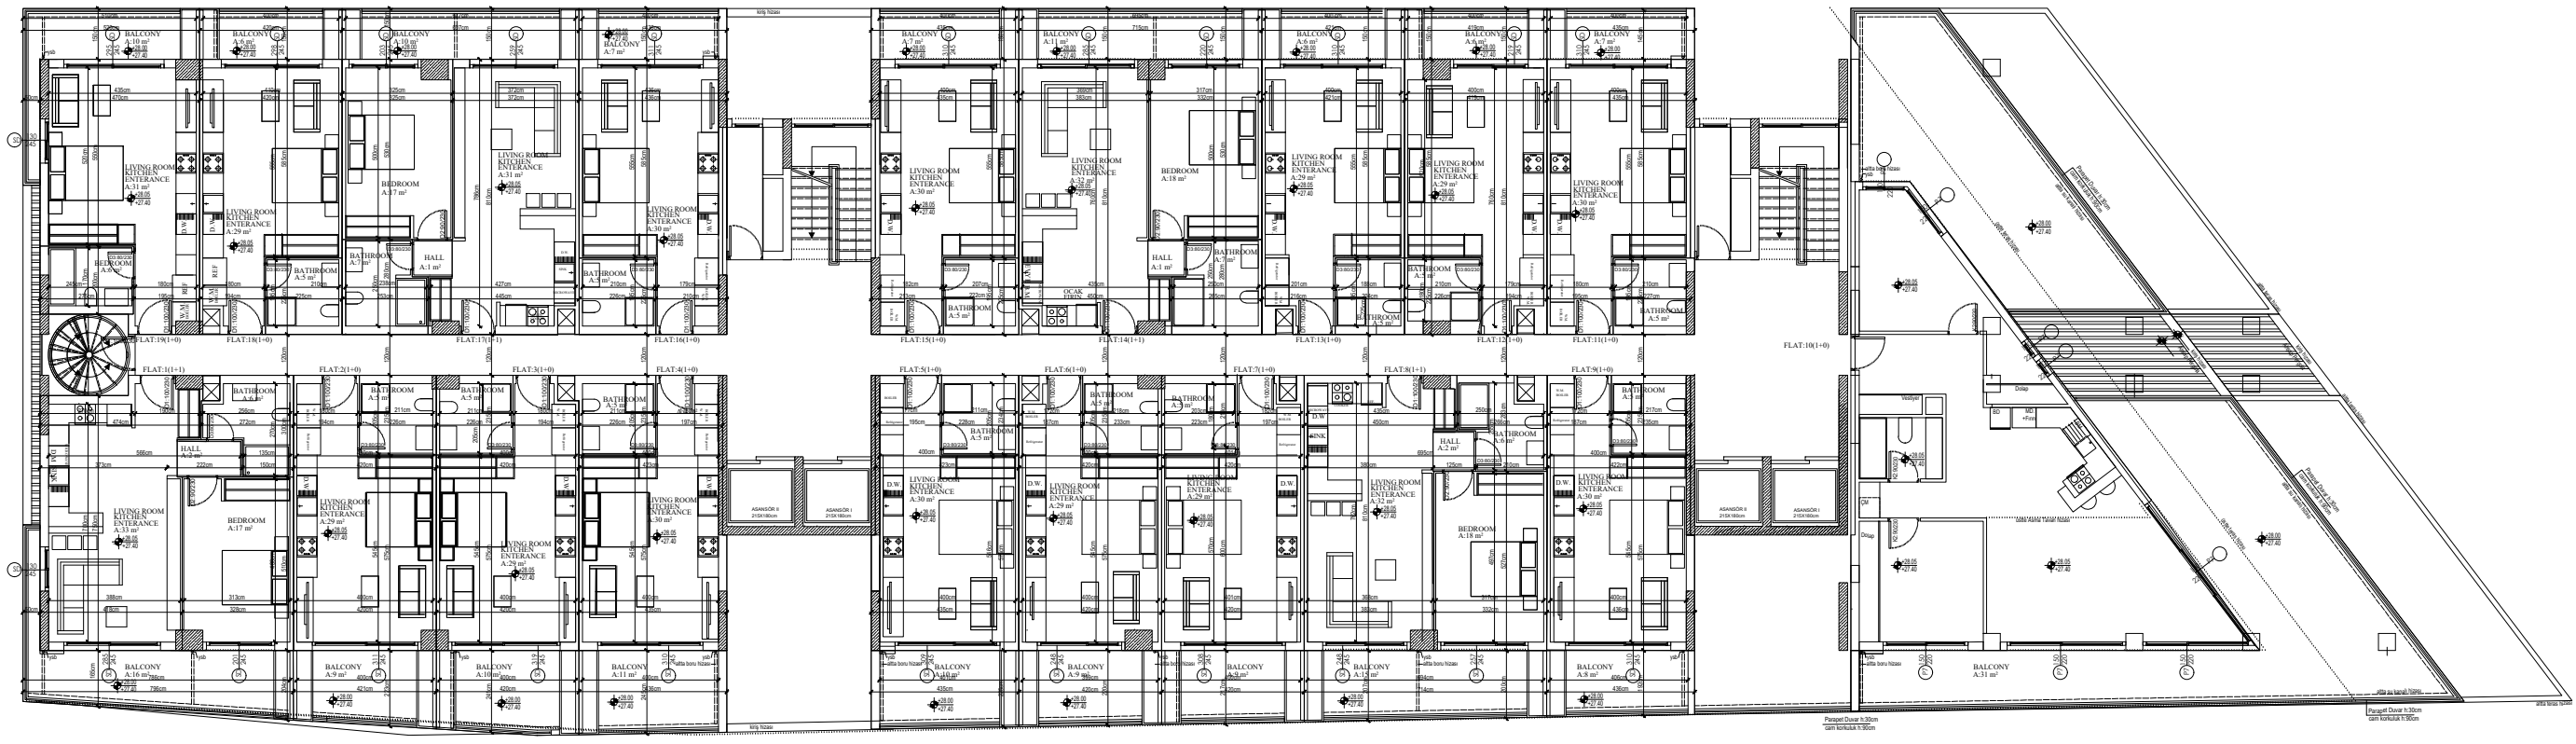

FLAT	FLAT AREA	TERRACE AREA	TOTAL AREA	
1	1+1	55m ²	11m ²	74m ²
2	STUDIO	34m ²	9m ²	43m ²
3	STUDIO	34m ²	10m ²	44m ²
4	STUDIO	35m ²	11m ²	46m ²
5	STUDIO	35m ²	10m ²	45m ²
6	STUDIO	34m ²	9m ²	43m ²
7	STUDIO	34m ²	9m ²	43m ²
8	1+1	55m ²	15m ²	70m ²
9	STUDIO	35m ²	8m ²	43m ²
10	2+2	94m ²	13m ²	117m ²
11	STUDIO	35m ²	7m ²	42m ²
12	STUDIO	34m ²	6m ²	40m ²
13	STUDIO	34m ²	6m ²	40m ²
14	1+1	58m ²	11m ²	69m ²
15	STUDIO	35m ²	7m ²	42m ²
16	STUDIO	35m ²	7m ²	42m ²
17	1+1	56m ²	10m ²	66m ²
18	STUDIO	34m ²	6m ²	40m ²
19	STUDIO	37m ²	10m ²	47m ²

Project Date: 13.05.2024
Scale: 1:100